
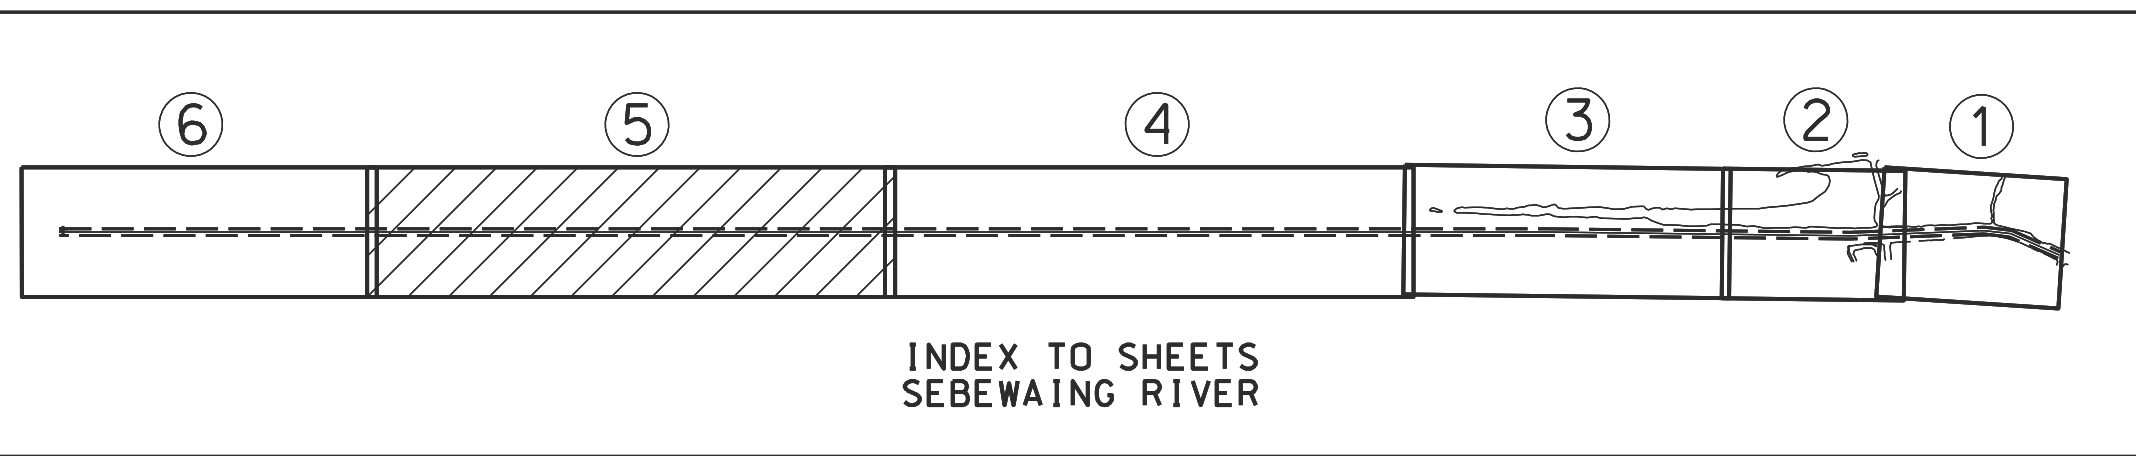


- NOTES:
- 1) THE SOUNDINGS AND ASSOCIATED INFORMATION REPRESENTED HEREIN ARE THE RESULT OF SURVEYS MADE ON THE DATE AS INDICATED AND CAN ONLY BE CONSIDERED REPRESENTATIVE OF THE GENERAL CONDITIONS EXISTING AT THE TIME OF SURVEY.
 - 2) THE SOUNDINGS DEPICTED HEREIN ARE EXPRESSED IN U.S. SURVEY FEET AND TENTHS THEREOF AND ARE REFERENCED TO THE FOLLOWING DATUMS:
 HORIZONTAL: MICHIGAN STATE PLANE COORDINATE SYSTEM, MICHIGAN SOUTH ZONE #2113, NORTH AMERICAN DATUM (NAD) OF 1983.
 VERTICAL: INTERNATIONAL GREAT LAKES DATUM (IGLD) OF 1985.
 - 3) THE ABOVE SURVEY WAS CONDUCTED USING THE U.S.A.C.E. SURVEY LAUNCH #3053 EMPLOYING THE FOLLOWING COMPONENTS:
 POSITIONING: APPLANIX POS-MV4 W/DGPS
 MOTION COMPENSATION: APPLANIX POS-MV4
 SONAR: ODOM CV-300
 SOFTWARE: HYDRAX 2015
 - 4) WATER LEVELS USED WERE REFERENCED TO TBM CDF LOCATED AT THE OLD U.S.A.C.E. CONFINED DISPOSAL FACILITY ALONG THE SEAWALL IDENTIFIED WITH ORANGE PAINT MARK, L.I.D.-5775.

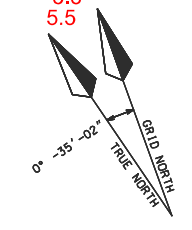

	UNITED STATES ARMY CORPS OF ENGINEERS DETROIT AREA OFFICE, DETROIT, MICHIGAN	
	CONDITION SURVEY SEBEWAING RIVER, MI CS 113+50 TO CS 167+50	
DRAWN BY: B.R.	CHECKED BY: C.V.L.	DATE OF SURVEY: 2 JUN 2017
SCALE: 1"=50'		SHEET 5 OF 6