



GENERAL NOTES

- THE SOUNDINGS INDICATED HEREIN ARE GENERALIZED DEPTHS AND ARE NOT REPRESENTATIVE OF THE FULL DATASET. THE SOUNDINGS REPRESENT THE MINIMUM DEPTH FOUND WITHIN THE 10X10 FOOT AREA CENTERED ON THE TEXT. DERIVED FROM A 1X1 FOOT AVERAGE DATASET AT CELL CENTER. THIS MAP SHOULD NOT BE USED FOR CHANNEL CLEARANCE OR VOLUME COMPUTATIONS. MINIMUM DEPTH DATA IS PRODUCED FOR STRIKE/SOAL REMOVAL OPERATIONS AND NOTICE TO NAVIGATION INTERESTS.
- ELEVATIONS AND SOUNDING DEPTHS ARE REFERRED TO INTERNATIONAL GREAT LAKES DATUM 1985 (IGLD 85). LOW WATER DATUM (LWD) ZERO IS 578.5 FEET ABOVE MEAN WATER LEVEL AT P.T. ROUSSEAU, QUEBEC. WATER LEVEL READINGS ARE FROM AN AUTOMATED GAUGE LOCATED AT LITTLE RAPIDS (6033). DEPTHS ARE MEASURED USING AN R2SONIC 2014 MULTIBEAM SONAR.
- THE INFORMATION DEPICTED ON THIS MAP REPRESENTS THE RESULTS OF SURVEYS MADE ON JUNE 22, 2023 AND CAN ONLY BE CONSIDERED AS INDICATING THE GENERAL CONDITIONS PRESENT AT THE TIME.
- HORIZONTAL POSITIONING IS DETERMINED USING REAL TIME KINEMATIC GLOBAL POSITIONING SYSTEM (RTK). CORRECTIONS ARE PROVIDED BY THE MICHIGAN CONTINUOUSLY OPERATING REFERENCE STATIONS (CORS). THE CLOSEST BASE STATION IS USED AS THE DETERMINING FACTOR IN CORRECTION SELECTION. THE GPS RECEIVER IS MANUFACTURED BY APPLANIX MARINE POS/MV VER 5.0.
- GRID COORDINATES ARE BASED ON THE MICHIGAN STATE PLANE COORDINATE SYSTEM, LAMBERT PROJECTION, MICHIGAN NORTH ZONE (2111). NORTH AMERICAN DATUM (NAD83). ALL COORDINATES SHOWN ARE IN U.S. SURVEY FEET.
- UNLESS OTHERWISE NOTED PROJECT DEPTH IS 28.5 FEET BELOW LOW WATER DATUM

LEGEND

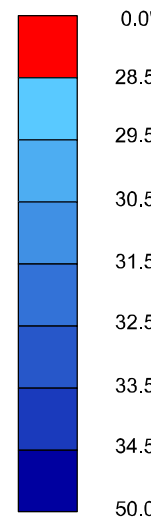

100' 0 100' 200'
SCALE: 1" = 100'

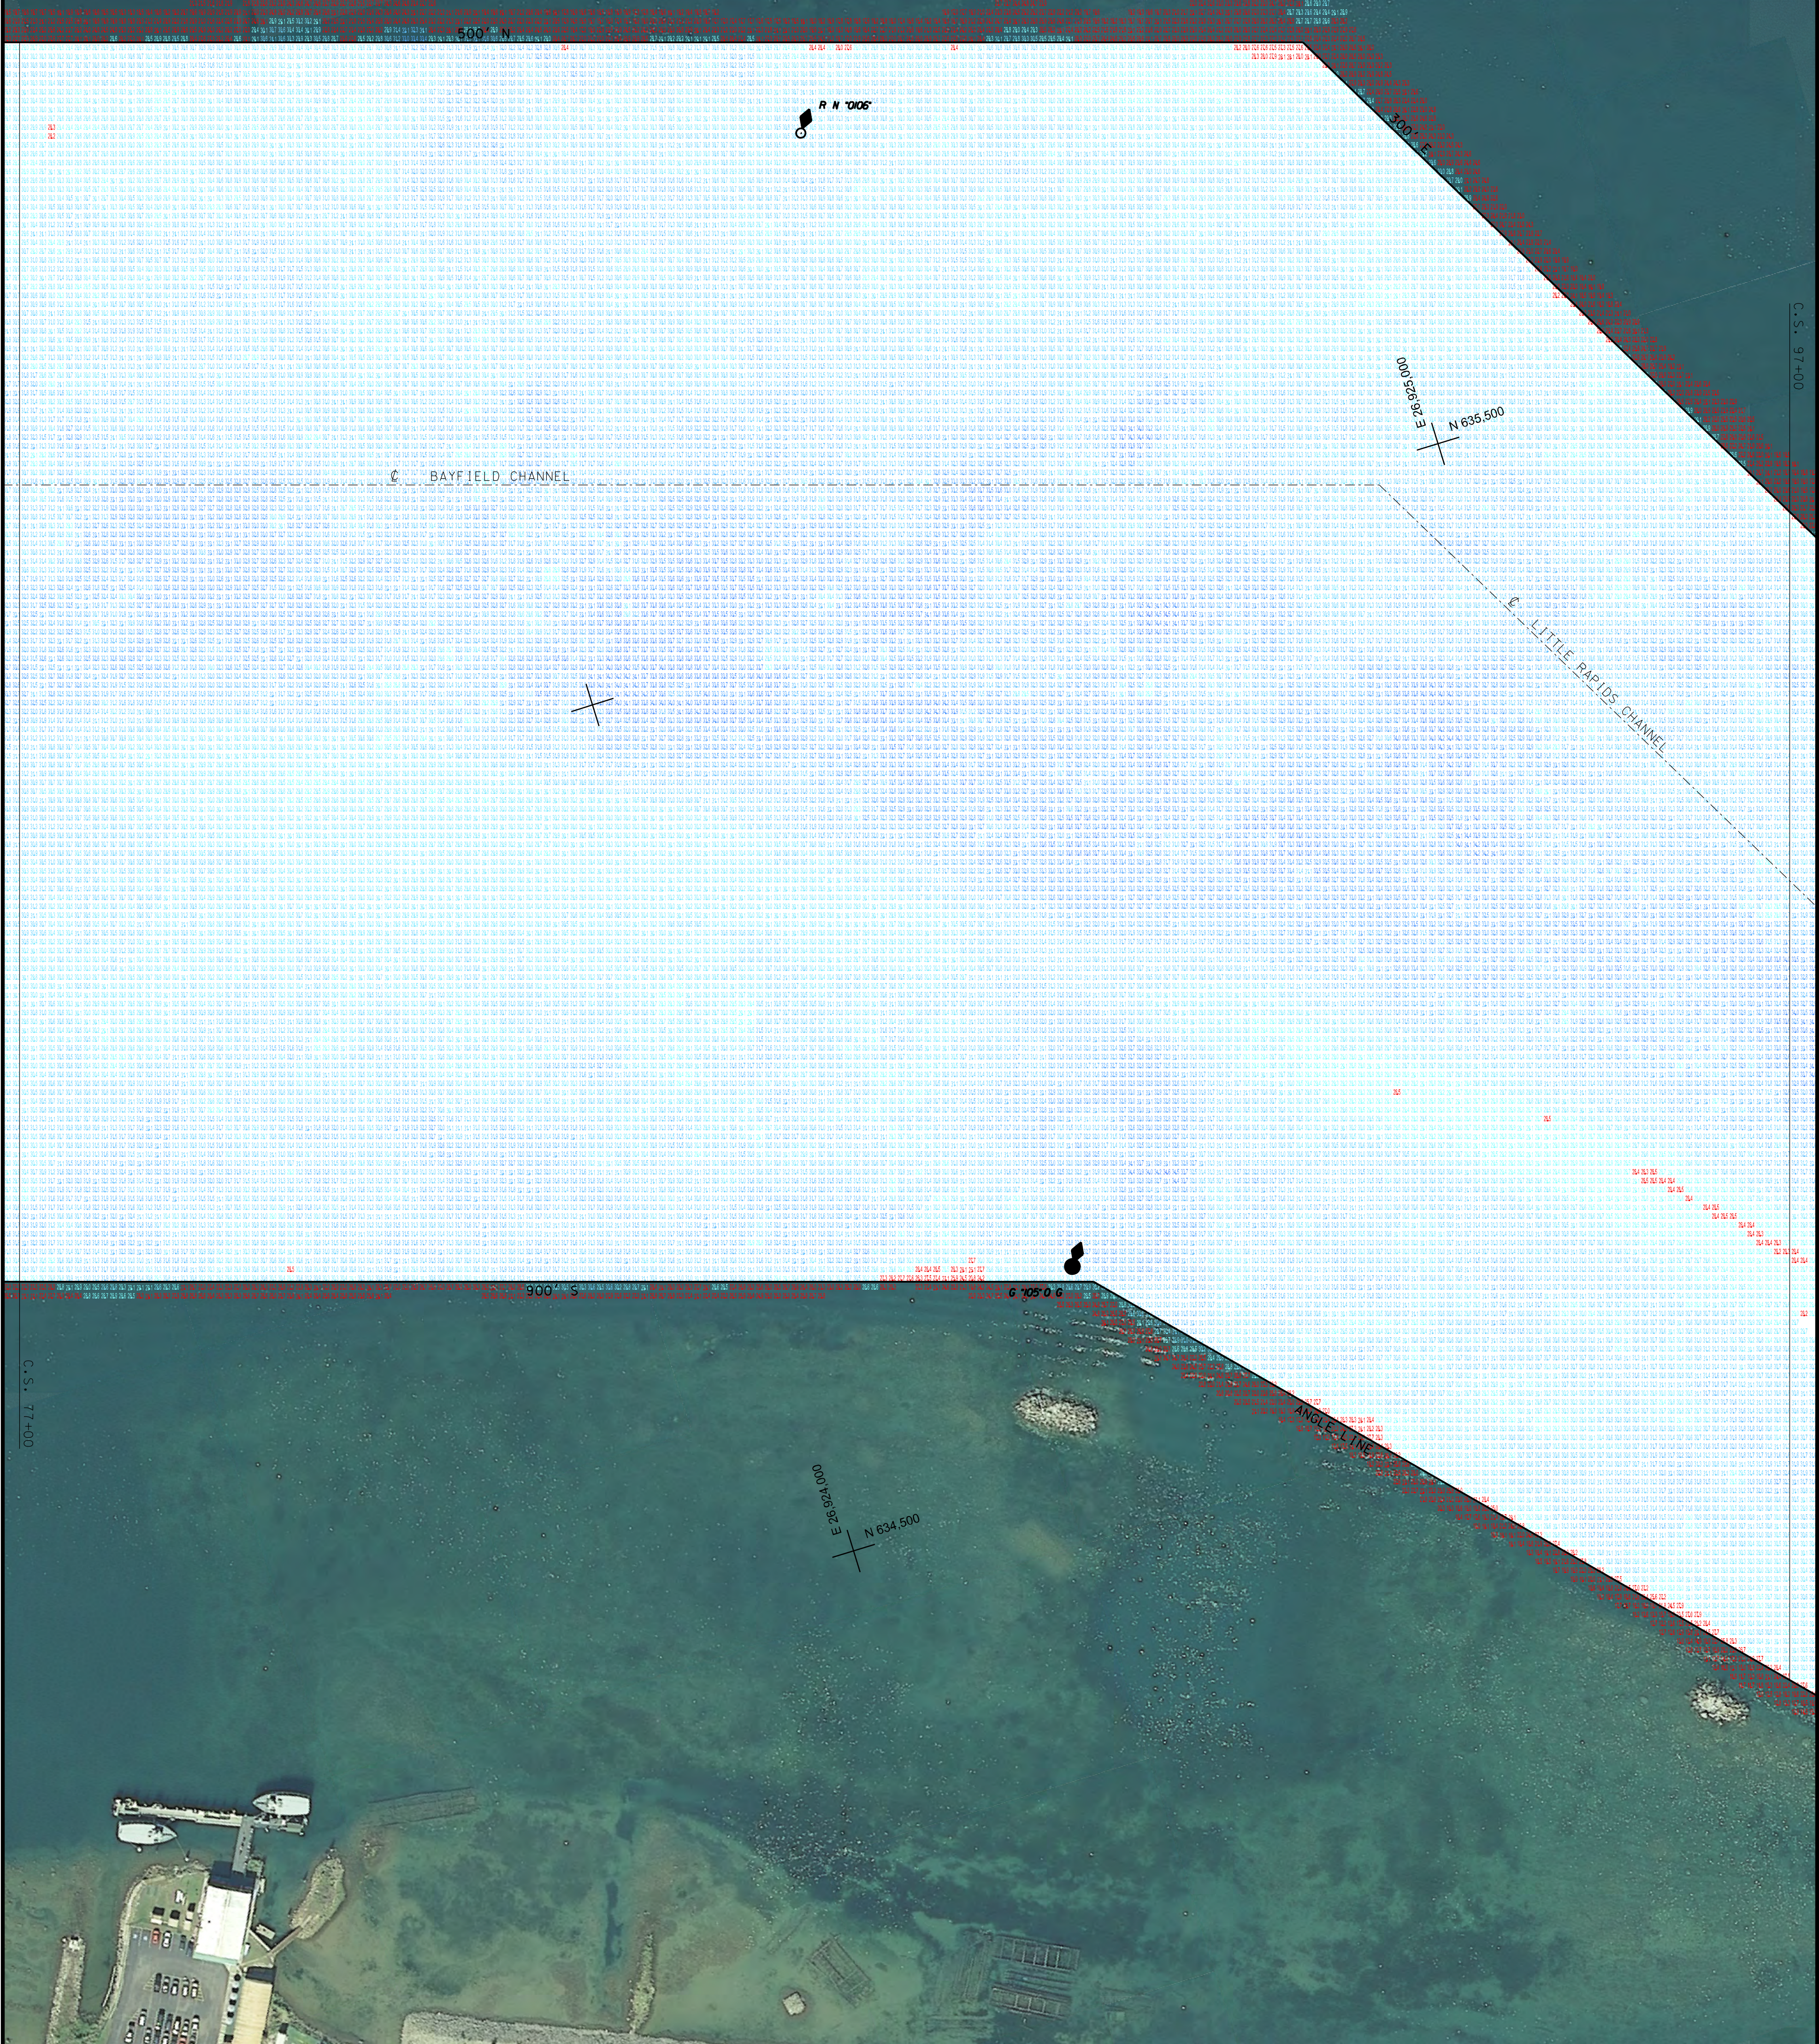

SAINT MARY'S RIVER
SAULT SAINTE MARIE MICHIGAN
FEDERAL NAVIGATION CHANNEL

COURSE 1 BAYFIELD CHANNEL SECTION 05
JUNE 22, 2023
CONDITION SURVEY

U.S. ARMY CORPS OF ENGINEERS
DETROIT DISTRICT
DETROIT, MICHIGAN

SOO AREA OFFICE
ST MARYS RIVER SECTION
119 EAST WATER STREET
SAULT STE. MARIE, MI 49783

LOCATION MAP
NO SCALE

SITE MAP
NO SCALE

U.S. Army Corps of Engineers

BC1-05

IDENTIFICATION SHEET

NO. 05

SURVEYED BY: DATE: 2023/06/22

DWN BY: G. N. G. **CKD BY:**

SUBMITTED BY: **SOLICITATION NO.:**

CONTRACT NO.:

PLOT SCALE: 1" = 100'

ISSUE DATE: **FILE NAME:** Bc1105c231.dgn

MARK **DESCRIPTION** **DATE** **APPR** **MARK** **DESCRIPTION** **DATE** **APPR**